


NOTE:
 A MINIMUM CLEARANCE OF 20"
 IS REQUIRED ABOVE WALK-IN
 CEILING FOR PROPER
 INSTALLATION

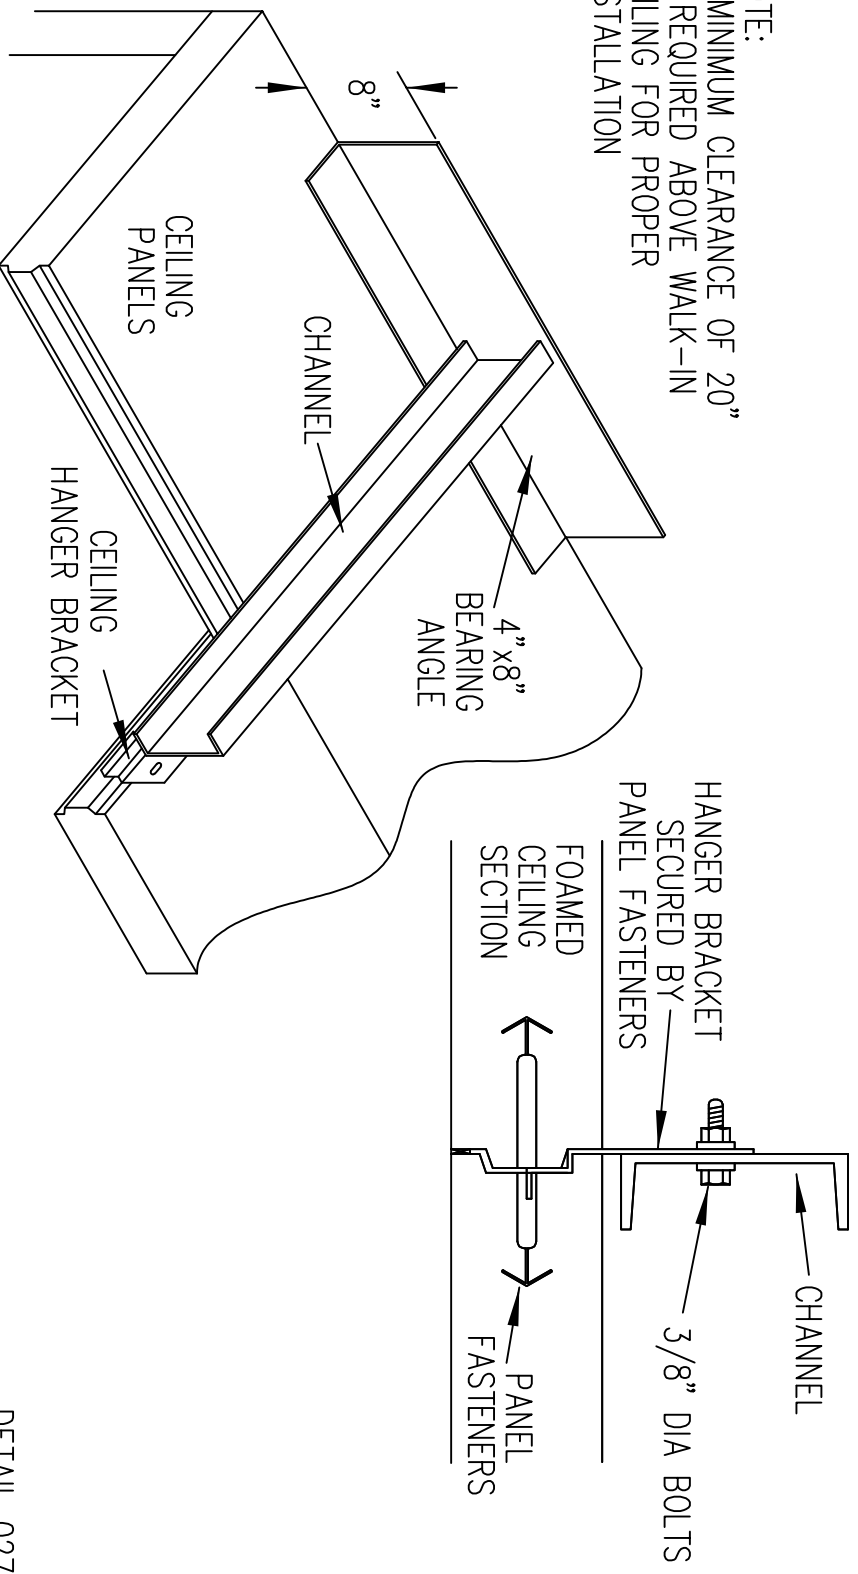

SELF-SUPPORTING CEILING DETAIL

DETAIL 027A
 BD 4/27/2020